


50 St Mary Axe

Basement Floor Layout

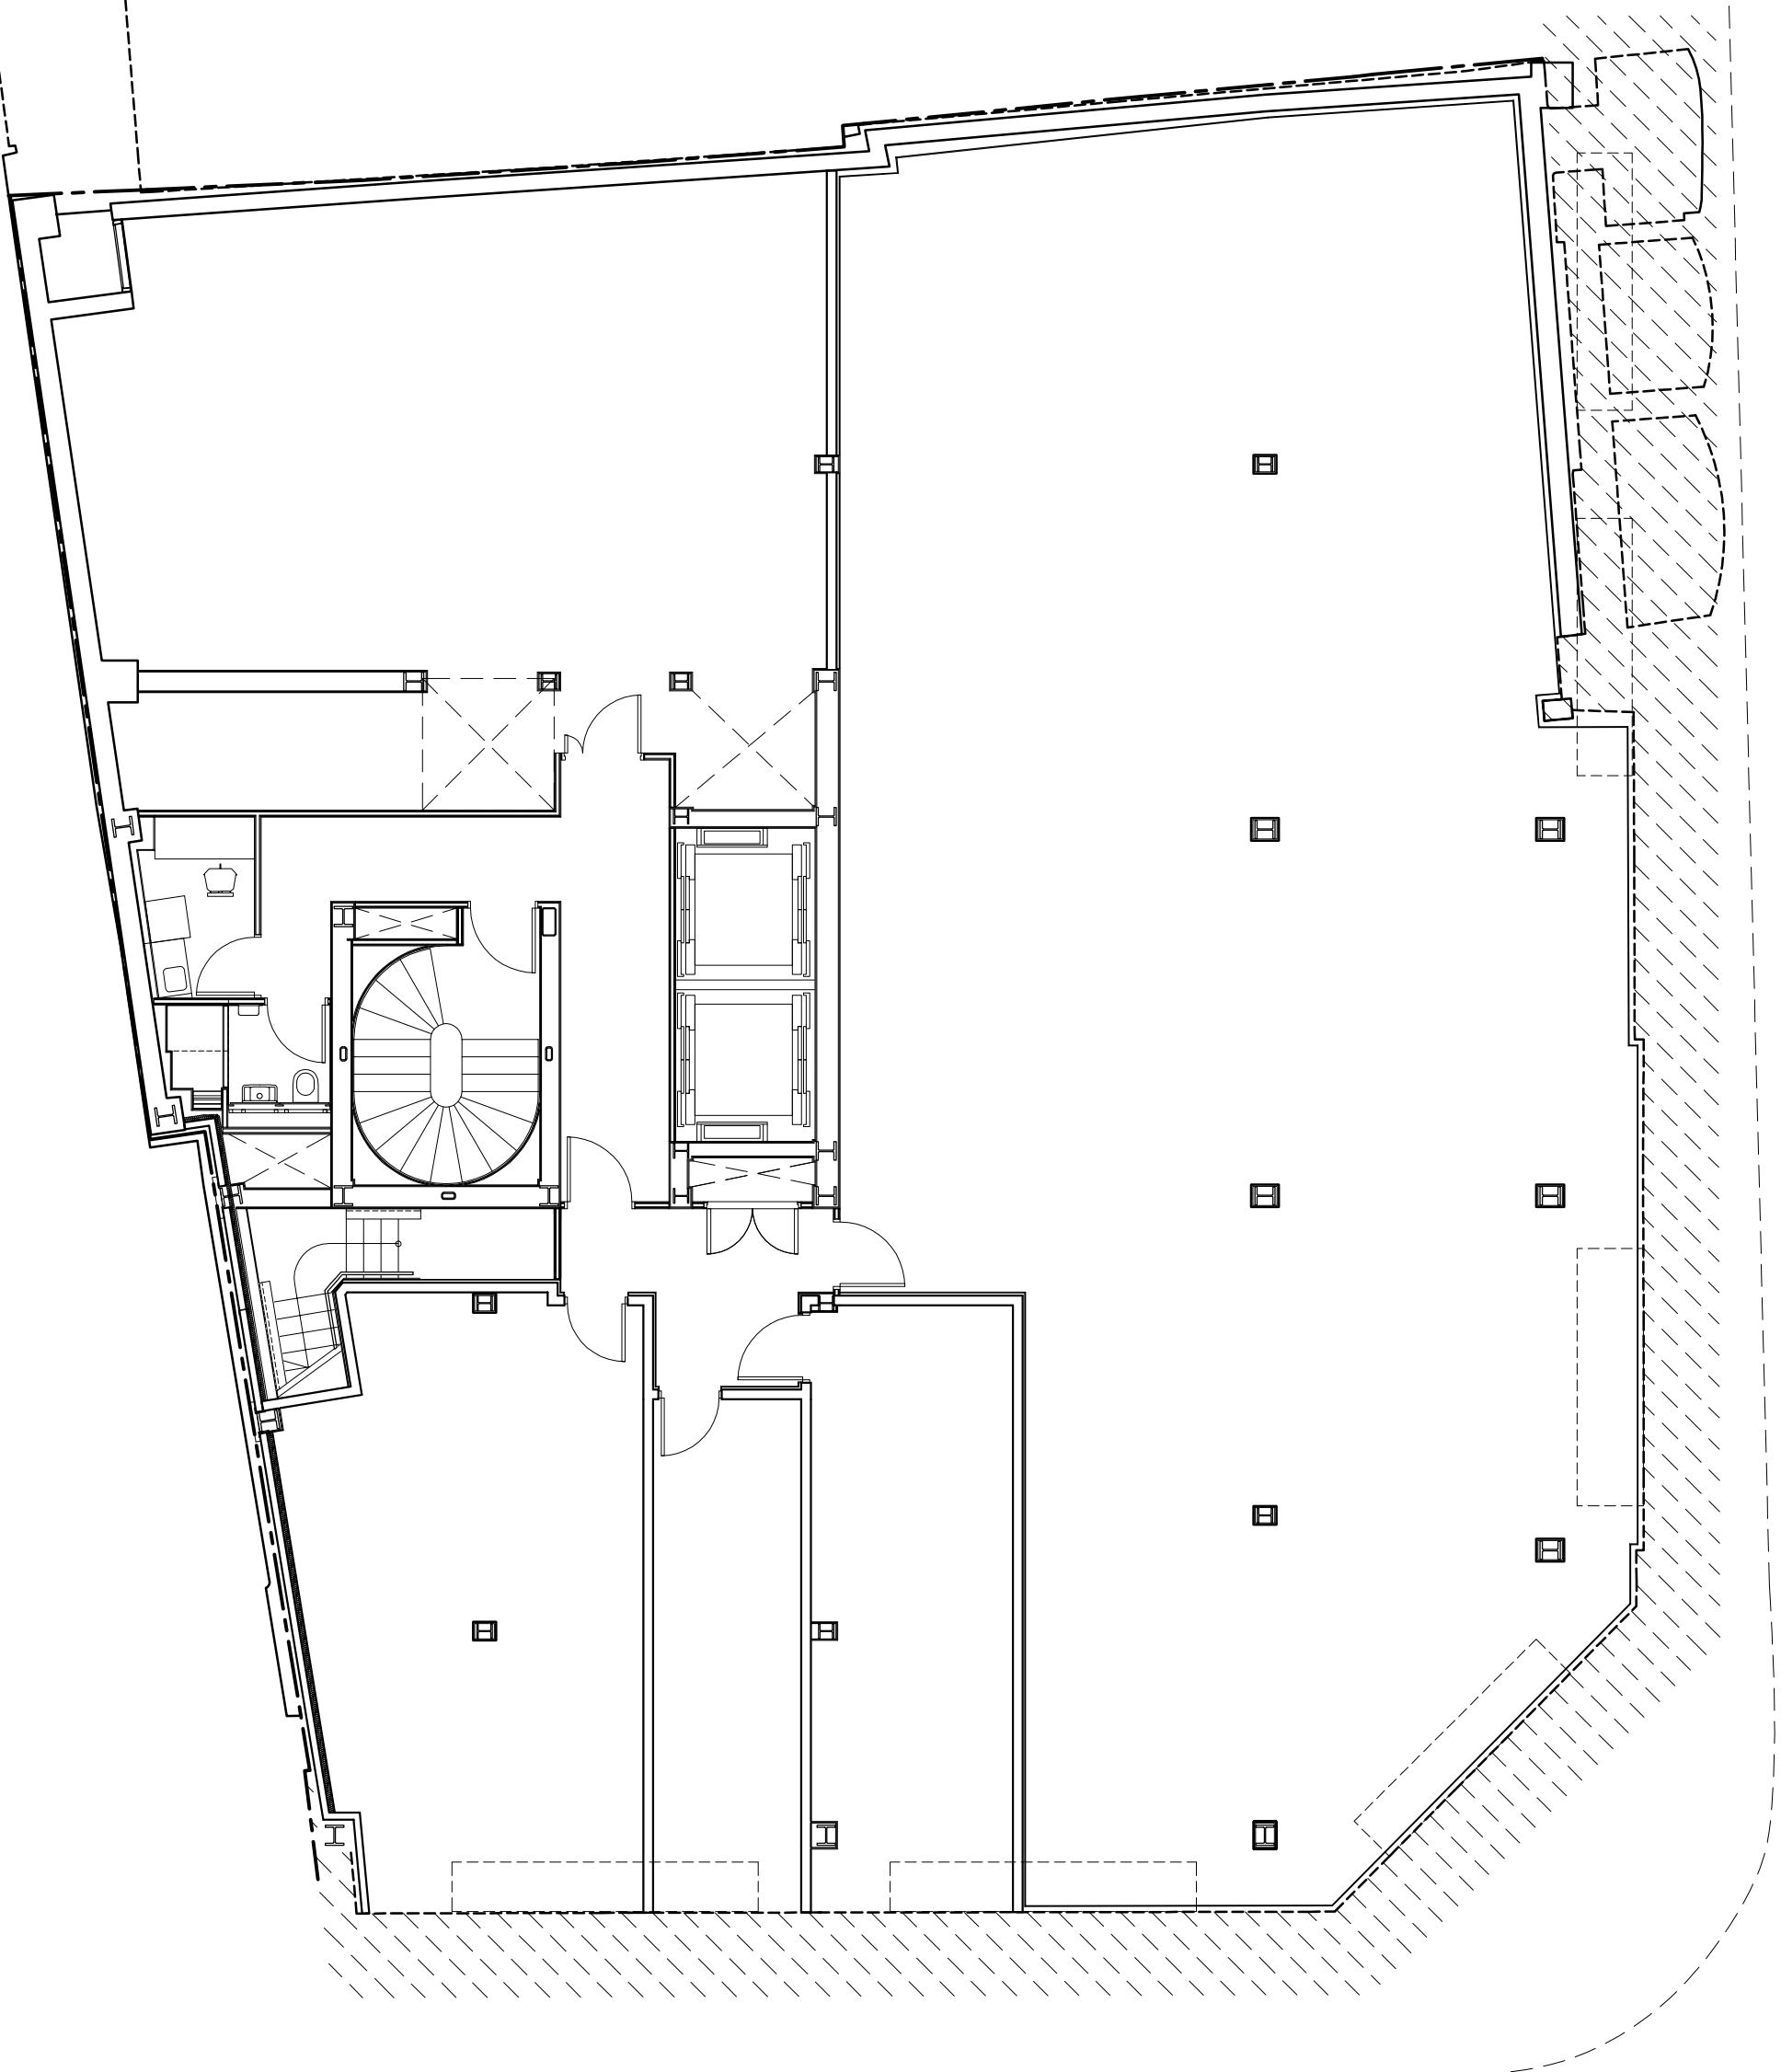

black

 Bankside House
107-112 Leadenhall Street
London EC3A 4AH
T +44 (0) 20 7891 2515
F +44 (0) 20 7891 2516
W www.black-architecture.com